


320 AMP METER ON POLE - UNDERGROUND SERVICE

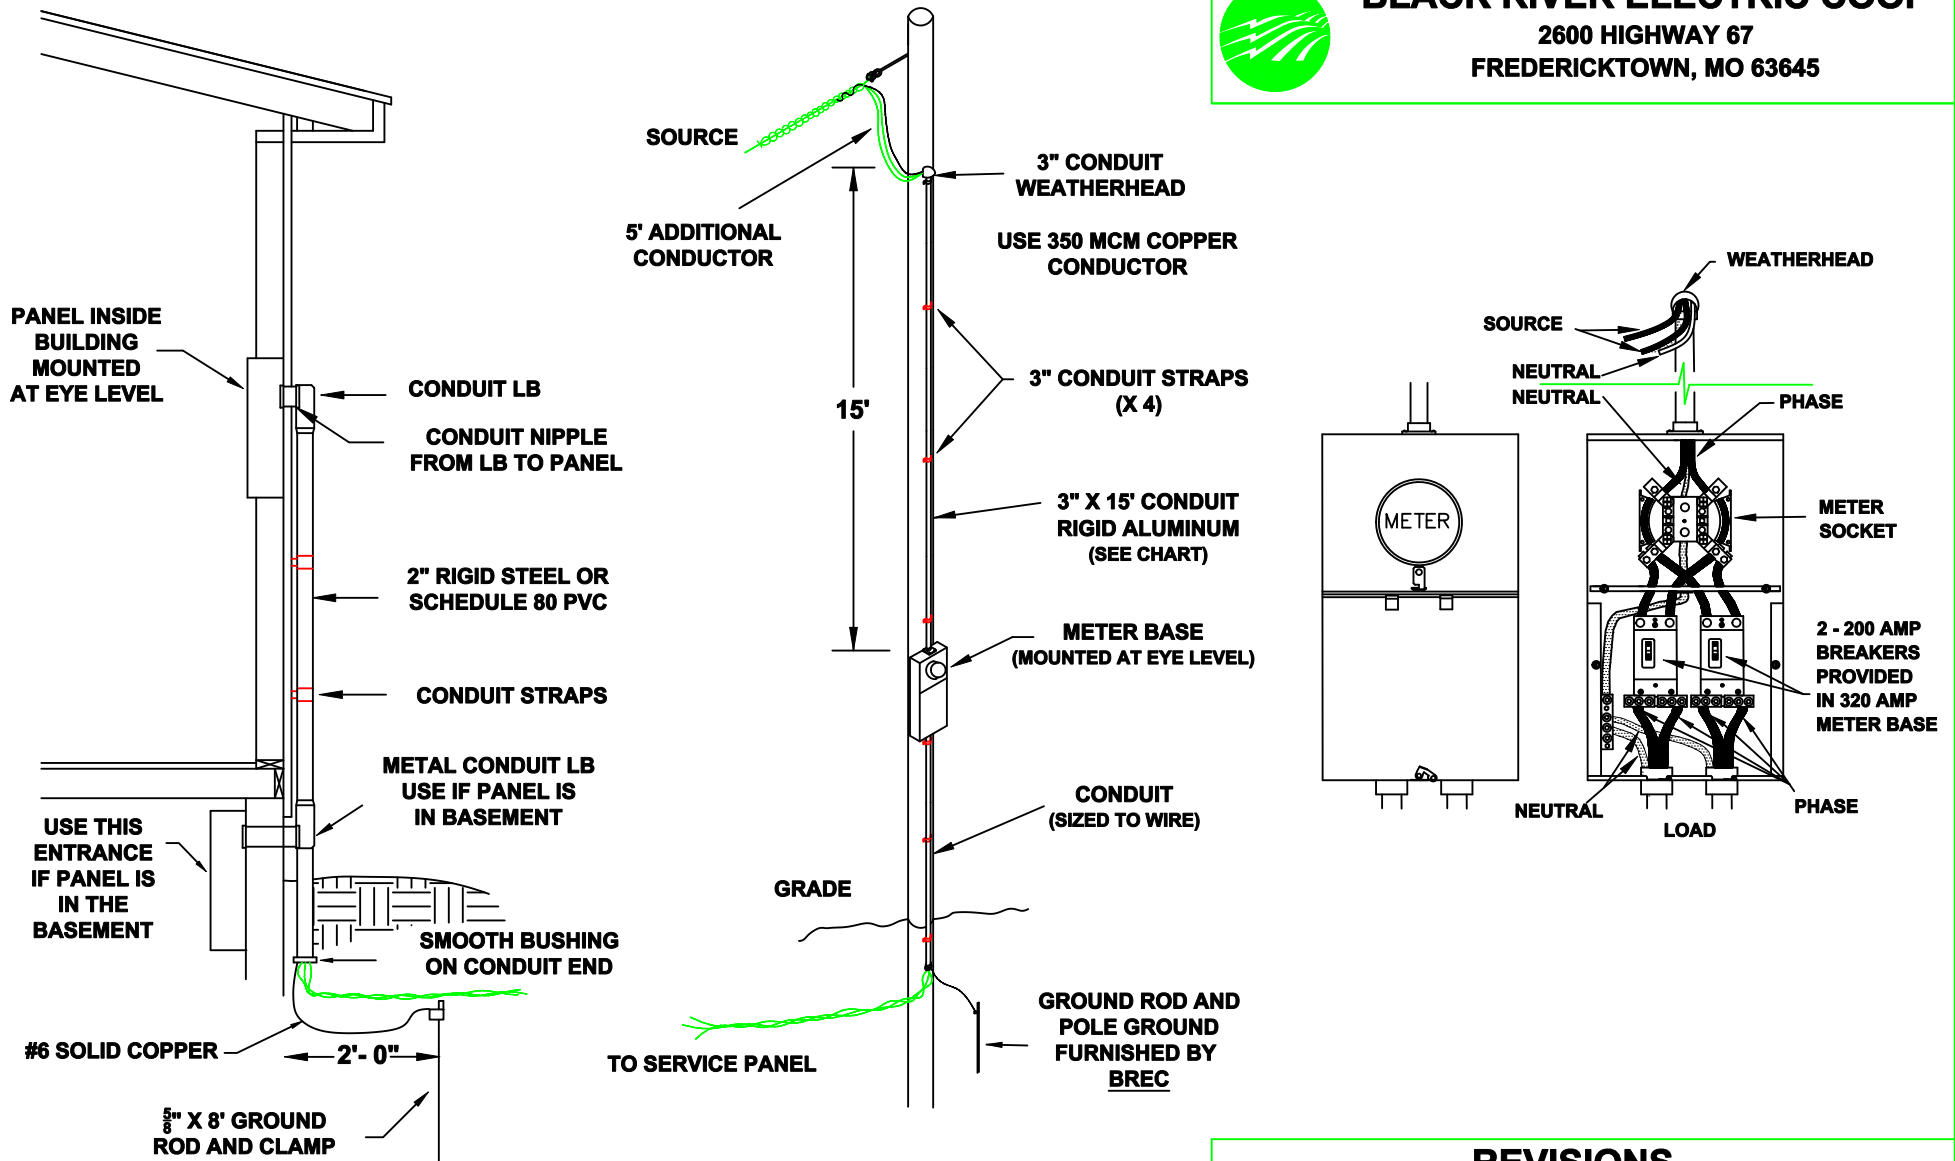

BLACK RIVER ELECTRIC COOP
 2600 HIGHWAY 67
 FREDERICKTOWN, MO 63645



NOTE: METER LOOP WILL BE INSTALLED BY BREC PERSONNEL ONLY.

320 AMP SERVICE

DRAWN: SS
 DATE: 7/22/21
 APPROVED: PM
 DATE: 7/22/21

CHECKED: PM
 DATE: 7/22/21

REV 1

REVISIONS

REV	DESCRIPTION	DATE	APPROVED
---	---	---	---
---	---	---	---
---	---	---	---
---	---	---	---